



1" METER SERVICE ASSEMBLY

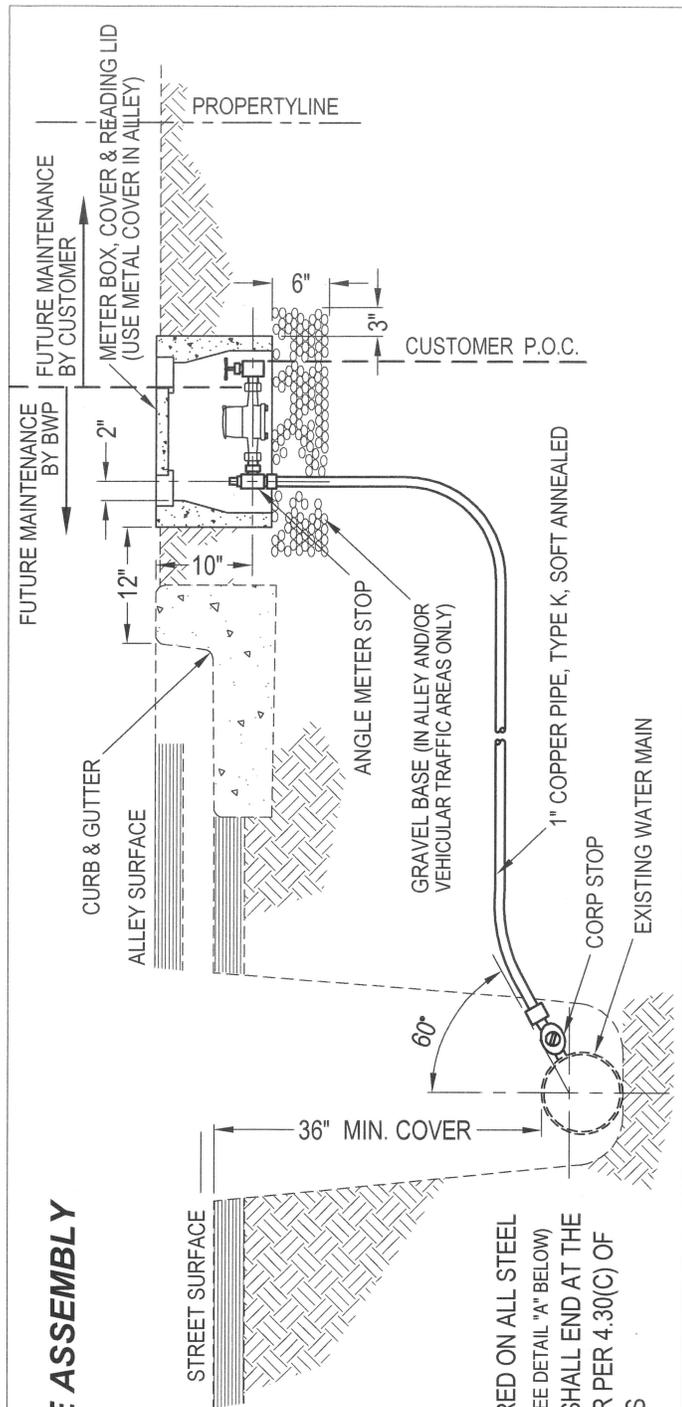

NOTES

1. SERVICE SADDLE IS REQUIRED ON ALL STEEL AND 6" & SMALLER MAINS (SEE DETAIL "A" BELOW)
2. THE CITY RESPONSIBILITY SHALL END AT THE OUTLET SIDE OF THE METER PER 4.30(C) OF BWP RULES & REGULATIONS

1 1/2" & 2" METER SERVICE ASSEMBLY

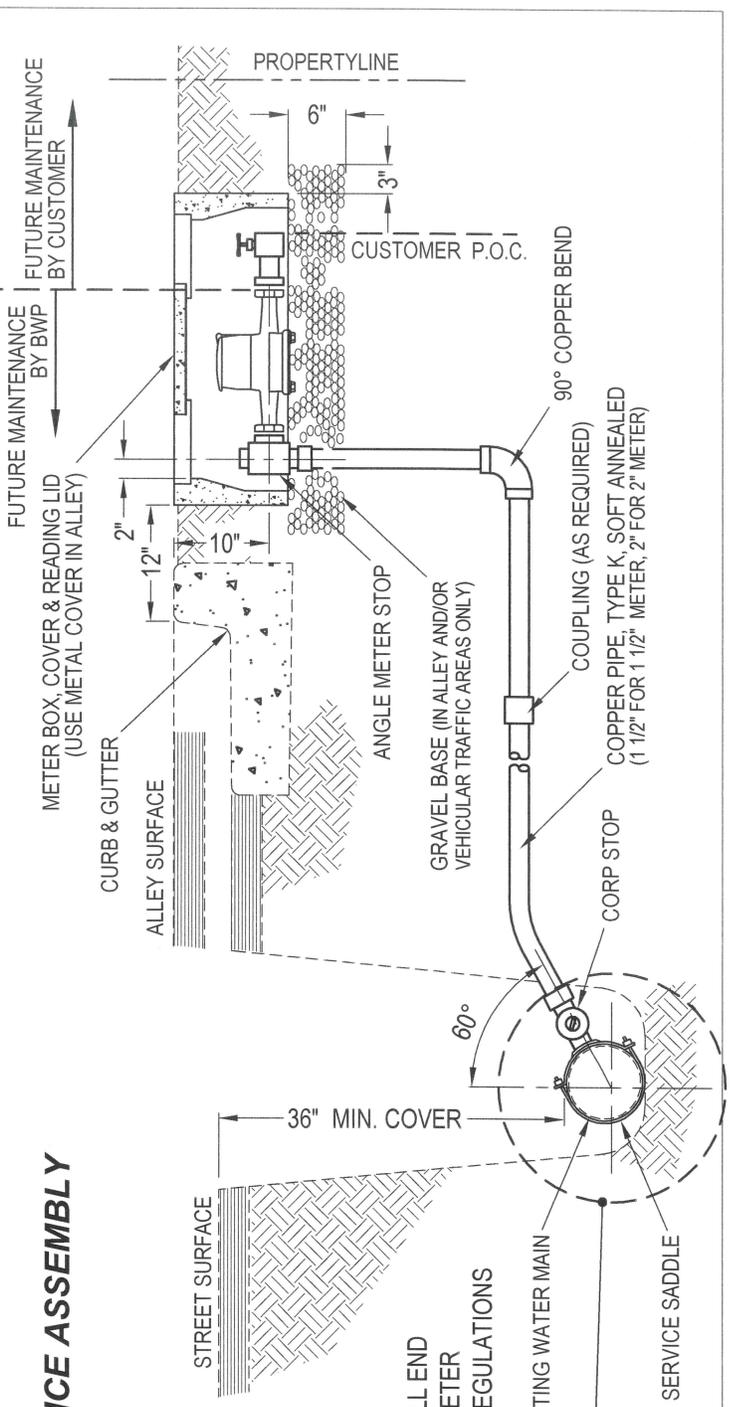

NOTE

1. THE CITY RESPONSIBILITY SHALL END AT THE OUTLET SIDE OF THE METER PER 4.30(C) OF BWP RULES & REGULATIONS

DETAIL "A"

ASSISTANT GENERAL MANAGER
Fred Lantz 5/17/00

DATE

D	LIMITS OF RESPONSIBILITY	RPY	<i>BN MS</i>	<i>3/5/20</i>			
C	GRAVEL BASE FOR ALLEY INSTALLATION	RPY	<i>BN</i>	<i>9/23/15</i>			
B	RESPONSIBILITY NOTE	RPY	<i>BN WOM</i>	<i>12/27/04</i>			
NO.	REVISIONS	BY	CHECK	APP'VD	DATE		
DRAWN	RPY	SCALE	N.T.S.	CHECK	APP'VD	DATE	5-16-00

CITY OF BURBANK
 WATER AND POWER

1", 1 1/2" & 2" METER
 SERVICE ASSEMBLY

DRAWING NO.
BWP-625